


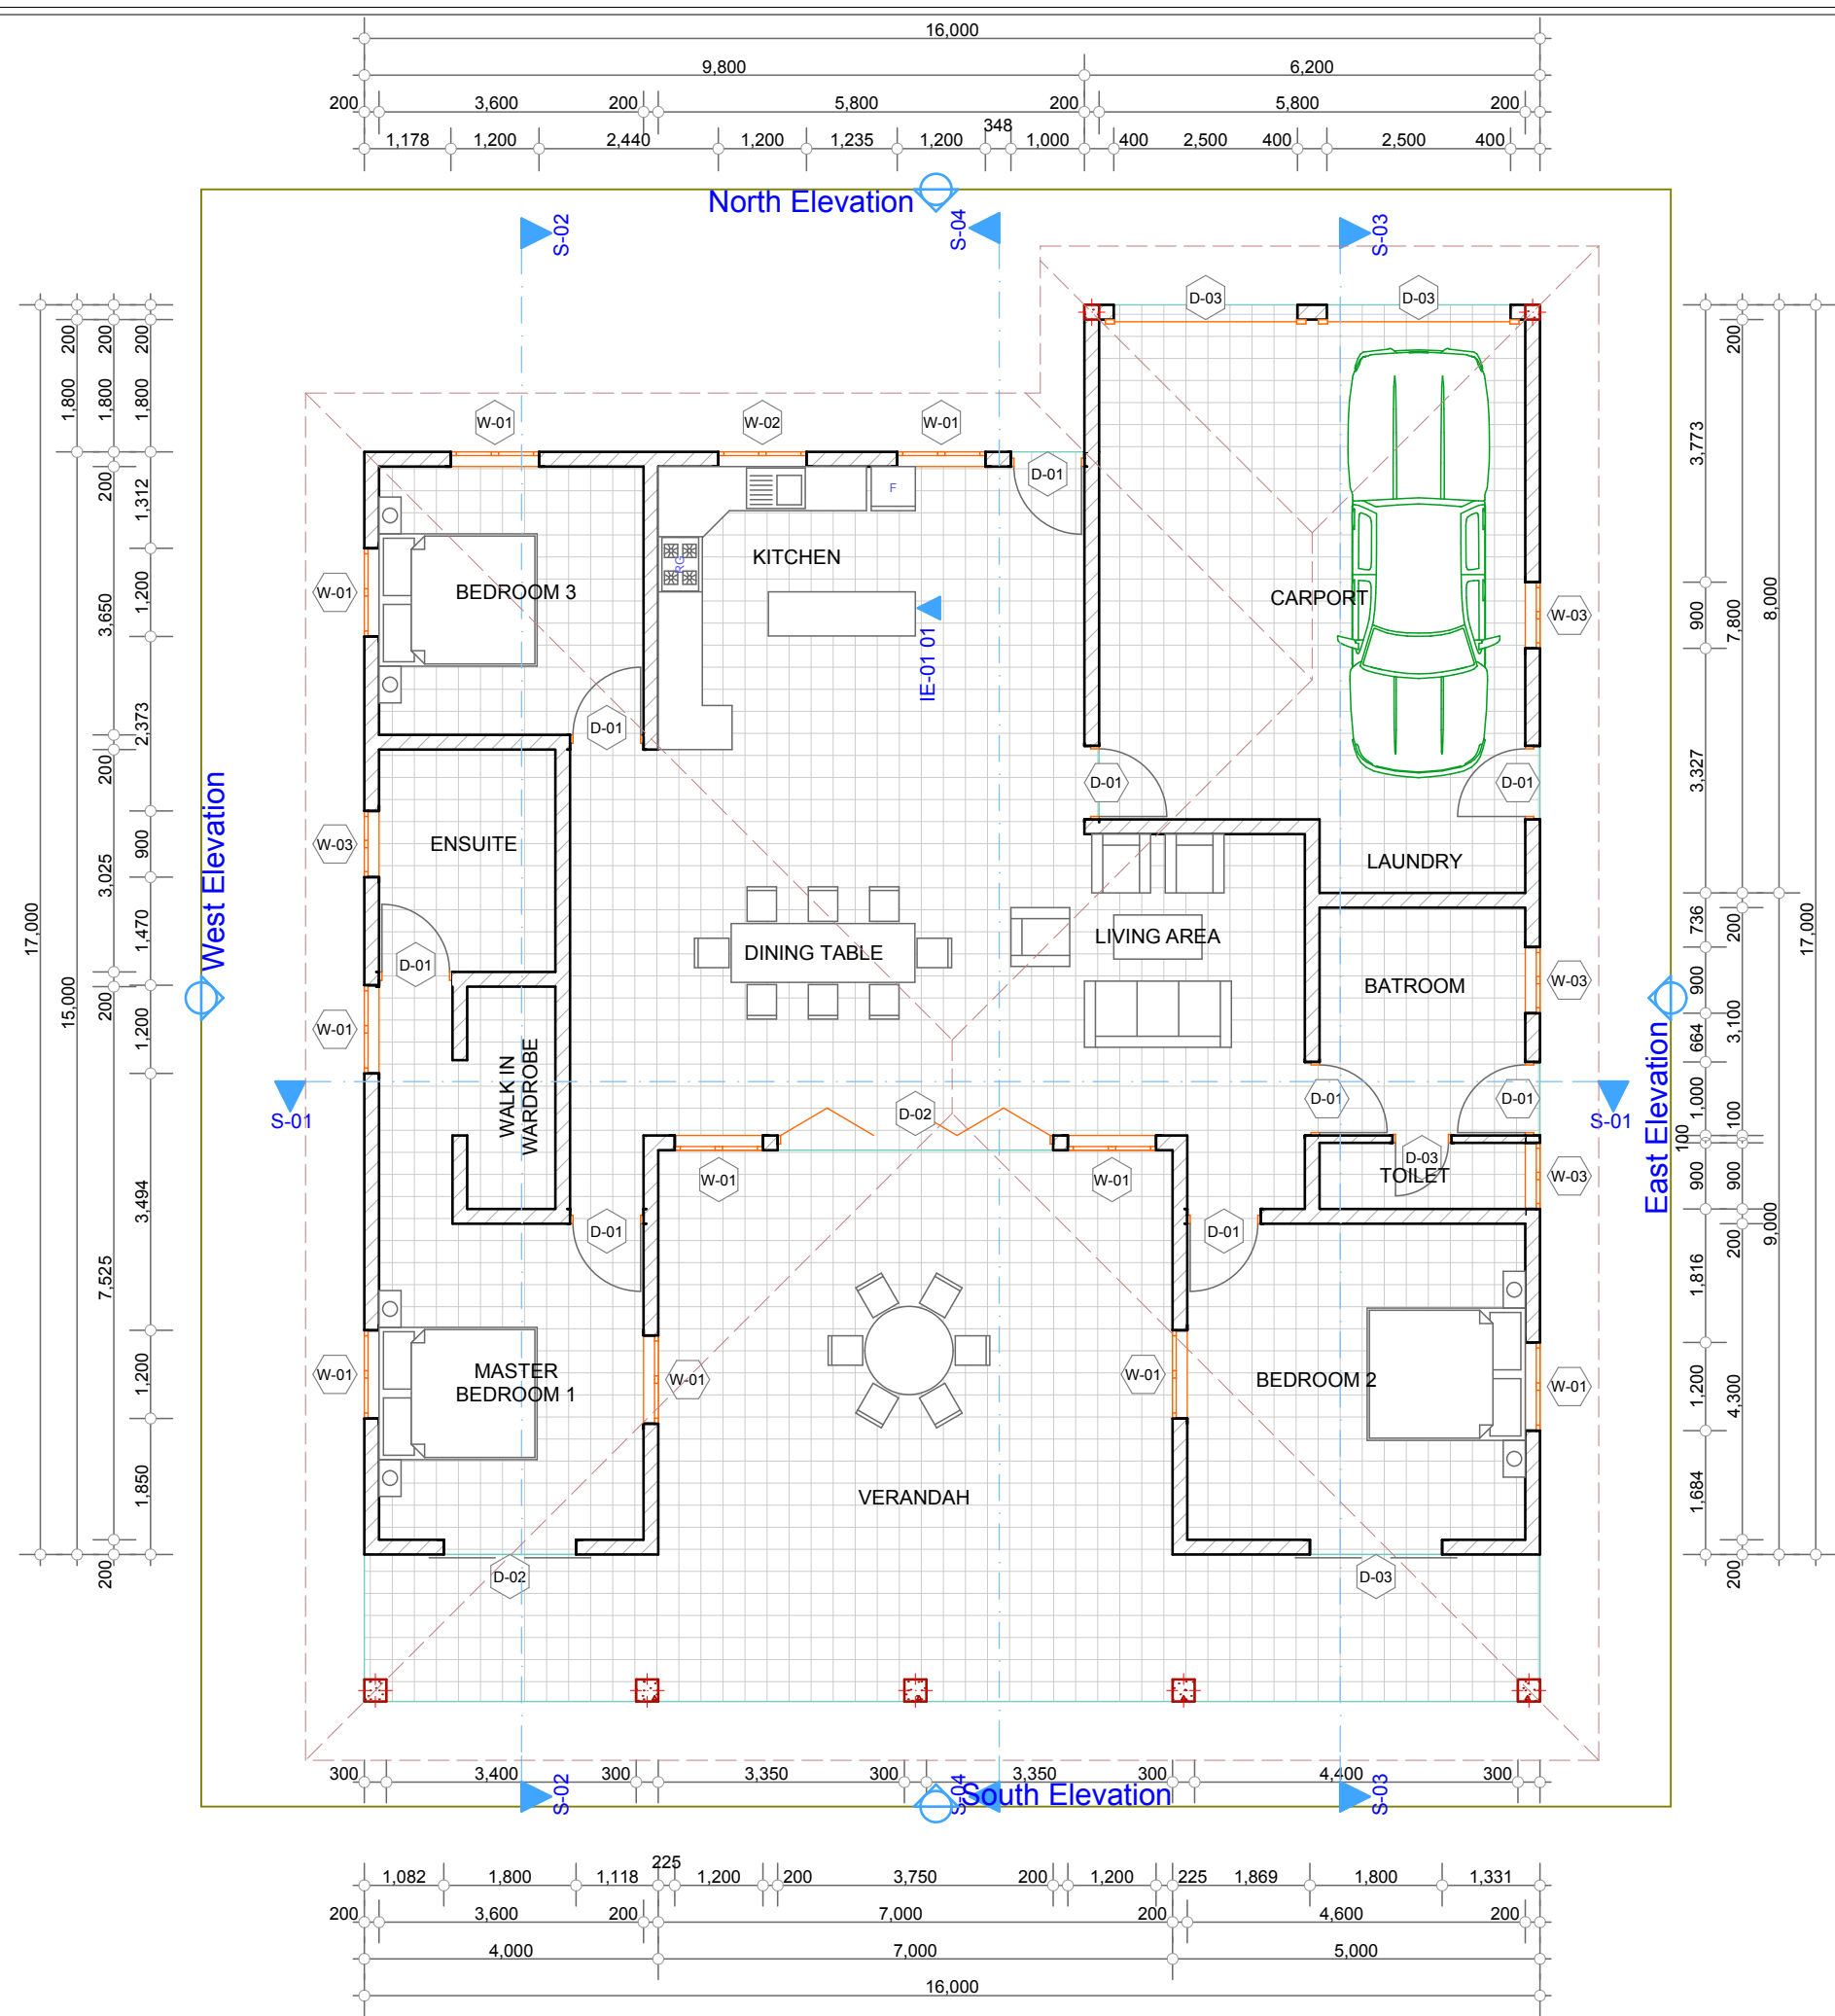

General Notes

- 1.
- 2.
- 3.
- 4.
- 5.



Rue De Picardie-Quartier
PO BOX 462
PORT VILA
VANUATU
Tel: 9678) 22430
Fax: (678) 25261
Email: qualaoconsulting@vanuatu.com.vu

PROJECT TITLE:

MITCH CLEMENT
New Private Residence
Havanah Harbour
Efate

CLIENT:

MITCH CLEMENT
Havanah Harbour
Efate
Vanuatu

DRAWING NAME

Ground Floor

Drawn by:

R Lumu

Date:

18/06/2015

Checked by:

H Qualao

Date:

18/06/2015

DRAWING SCALE:

1:100

SHEET NO:

ARC-A.02.1