




<i>Window Schedule</i>		
CODE	D	x W
L 1A	608	x 860
W3A	1200	x 860

L LOUVRE
OBS OBSERVED
XO UNLESS NOTED OTHERWISE

<u>Legend</u>	
REF	REFRIGERATOR
VB	VANITY BASIN
UBO	UNDERBENCH OVEN, GLASS COOKTOP
PAN	PANTRY
DP	DOWN PIPE OUTLET
	FLOOR WASTE GULLY
	HOT WATER SYSTEM

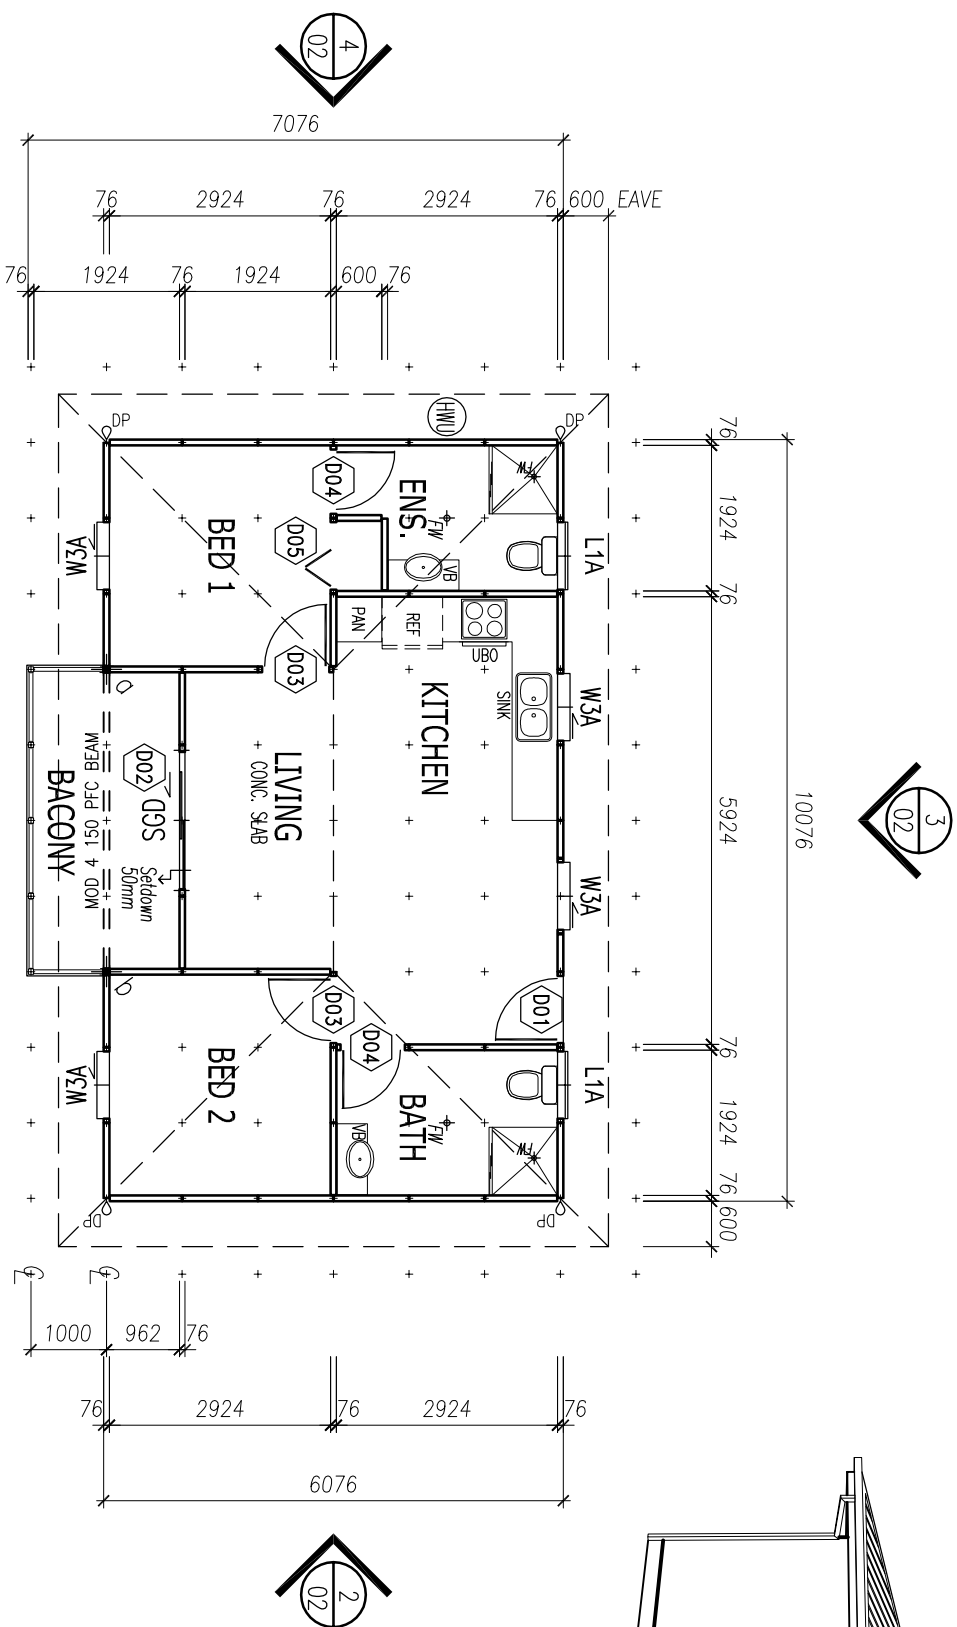

NO.	DESCRIPTION	METRIC SIZE (D x W)	NOTES
D01	EXT. WOOD CLASSIC PCL9 (STD) & SECURITY SCREEN	2040 x 820	ENTRY, RH
D02	ALUM. FRAMED SLIDING GLASS DOOR & SECURITY SCREEN	2100 x 1810	XO
D03	INTERNAL WOOD 'COL'	2040 x 820	
D04	INTERNAL WOOD 'COL'	2040 x 770	
D05	INTERNAL WOOD 'COL' BI-FOLD	2040 x 820	RH

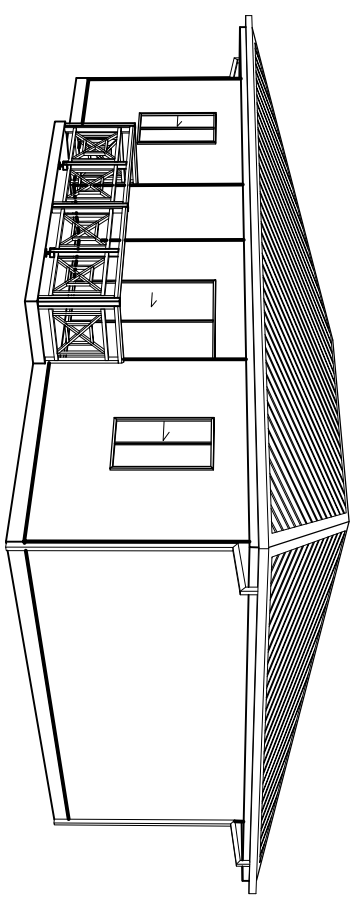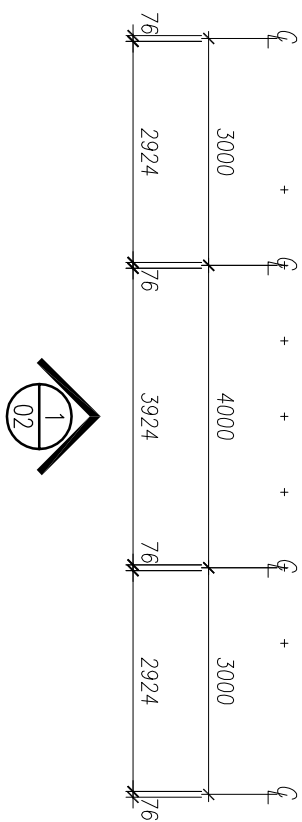

"BUILDING SOLUTIONS FOR THE WORLD" QUALITY APPROVED TO AS/NZS ISO9001										T18 FORCE10											
FORCE 10 INTERNATIONAL PTY LTD																					
63 FACTORY ROAD, OXLEY QUEENSLAND, AUSTRALIA 4075 PH. +61 7 33795200 FX. +61 7 33795211 email:- info@force10.com.au																					
CONTENTS										PG		CONTENTS								PG	
FLOOR PLAN										01											
ELEVATIONS										02											
PANEL, BRACING										03											
SLAB / BOLT PLAN										04											
TRUSS, PURLIN										05											